

SIGNED


PHONE: (707) 839-5002
FAX: (707) 839-5094
1645 BAWN RD
MCKINLEVILLE, CA 95519



CUSTOMER
PACIFIC AFFILIATES
EUREKA, CA
REDWOOD COAST CABINS
& RV RESORT

ELECTRICAL DISTRIBUTION SYSTEM	
SITE PLAN & UNDERGROUND ROUTING	
DATE	ISSUED
DATE	ISSUED
DATE	ISSUED

SCALE	NTS
PAPER	ANSI D
DRAWN	CJ
APPVD	FJ
DATE	2/01/2017
JE JOB NO.	J-4536
DWG NO.	4 OF 7
SHEET	E4

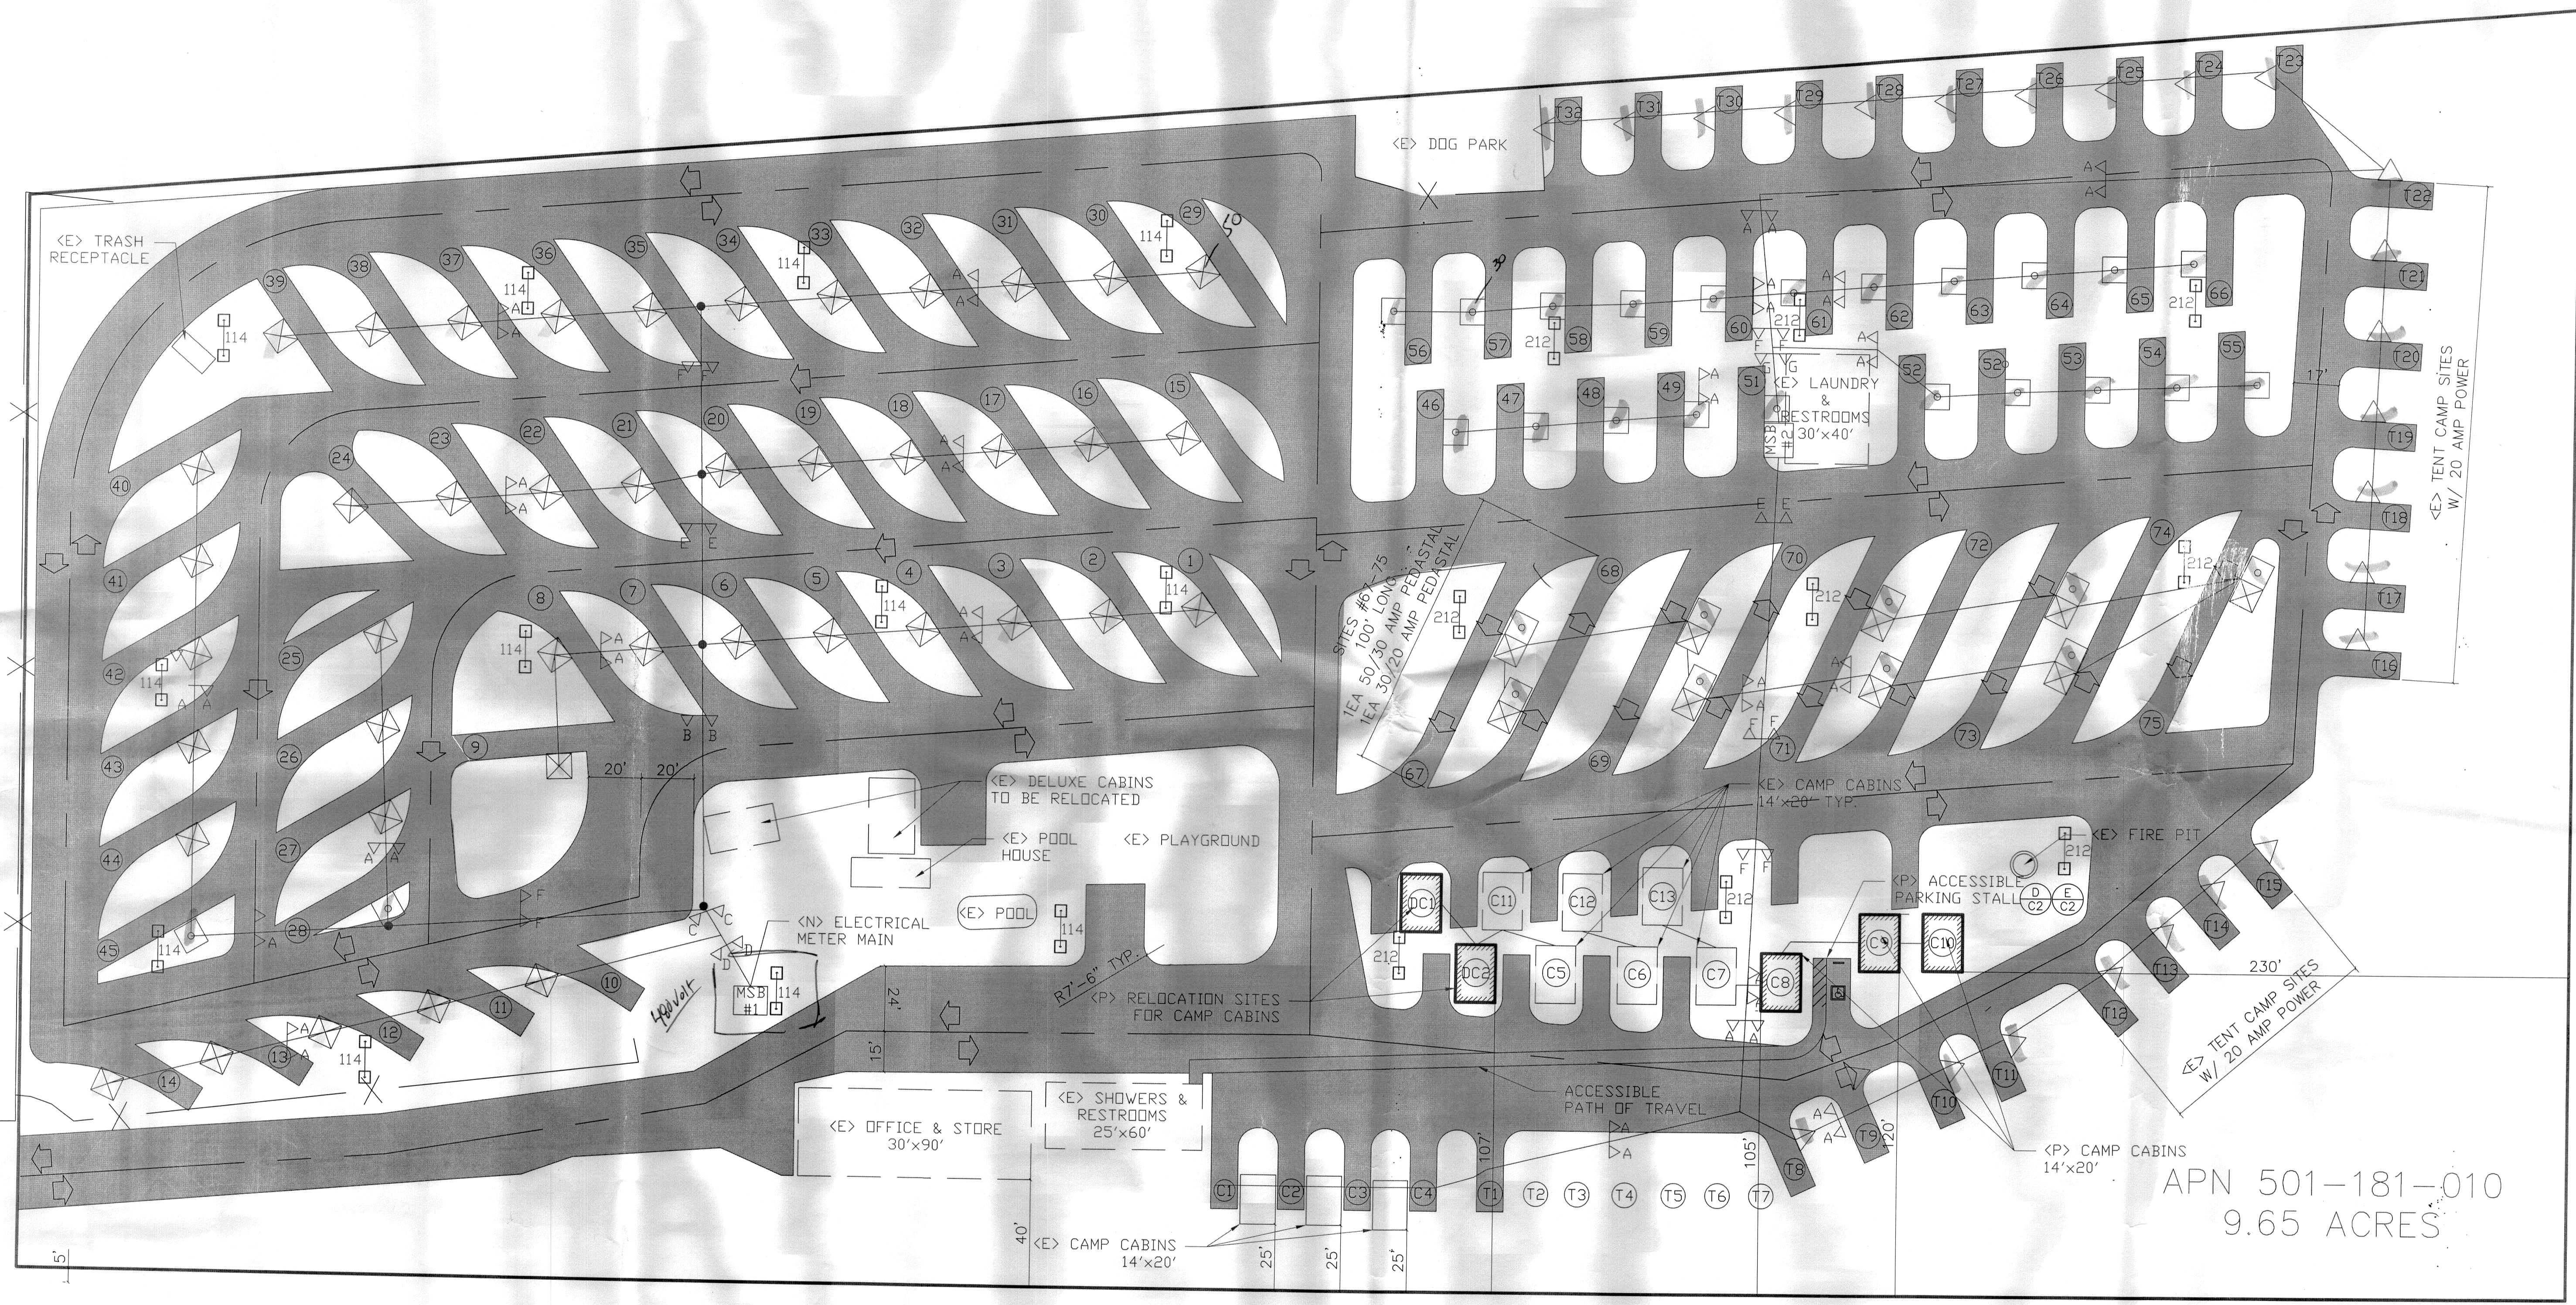

APN 501-181-010
9.65 ACRES

SITE PLAN
1" = 65'